
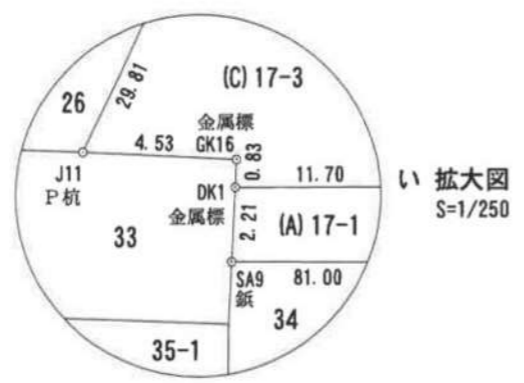


地番 (A) 17-1、(B) 17-2、(C) 17-3  
 土地の所在 伊丹市中野北四丁目

地積測量図

座標求積表

地番 点名	(A) 17-1 X	Y	$X_{n+1} - X_{n-1}$	$Y_n (X_{n+1} - X_{n-1})$
AK1	-133196.580	95837.915	27.950	2678669.724250
J13	-133212.593	95835.367	-33.298	-3191126.050366
DK9	-133229.878	95852.188	-40.014	-3835429.450632
DK8	-133252.607	95874.550	-37.777	-3621852.875350
DK7	-133267.655	95888.973	-26.324	-2524181.325252
DK6	-133278.931	95899.704	-24.210	-2321731.833840
DK5	-133291.865	95912.005	-18.987	-1821081.238935
DK4	-133297.918	95917.822	-8.079	-774920.083938
DK3	-133299.944	95917.650	-37.352	-3582716.062800
Y9	-133335.270	95880.218	-48.212	-4622577.070216
K02	-133348.156	95866.587	-49.358	-4731783.001146
DK2	-133384.628	95828.009	-44.555	-4269616.940995
DK1	-133392.711	95819.548	-9.757	-934911.329836
SA9	-133394.385	95820.993	53.964	5170884.066252
SA2	-133338.747	95879.873	93.939	9006859.389747
SA3	-133300.446	95920.238	47.013	4509498.149094
SA8	-133291.734	95929.420	10.364	994212.508880
155	-133290.082	95927.850	8.899	853661.937150
K34	-133282.835	95920.942	12.792	1227020.690064
K33	-133277.290	95915.656	13.679	1312030.258424
K3	-133269.156	95907.903	8.858	849552.204774
156	-133268.432	95907.213	24.658	2364880.058154
AK2	-133244.498	95884.375	27.889	2674119.334375
B1	-133240.543	95880.540	47.918	4594403.715720
倍面積			3864.7735780 m <sup>2</sup>	
面積			1932.3867890 m <sup>2</sup>	
地積			1932.38 m <sup>2</sup>	

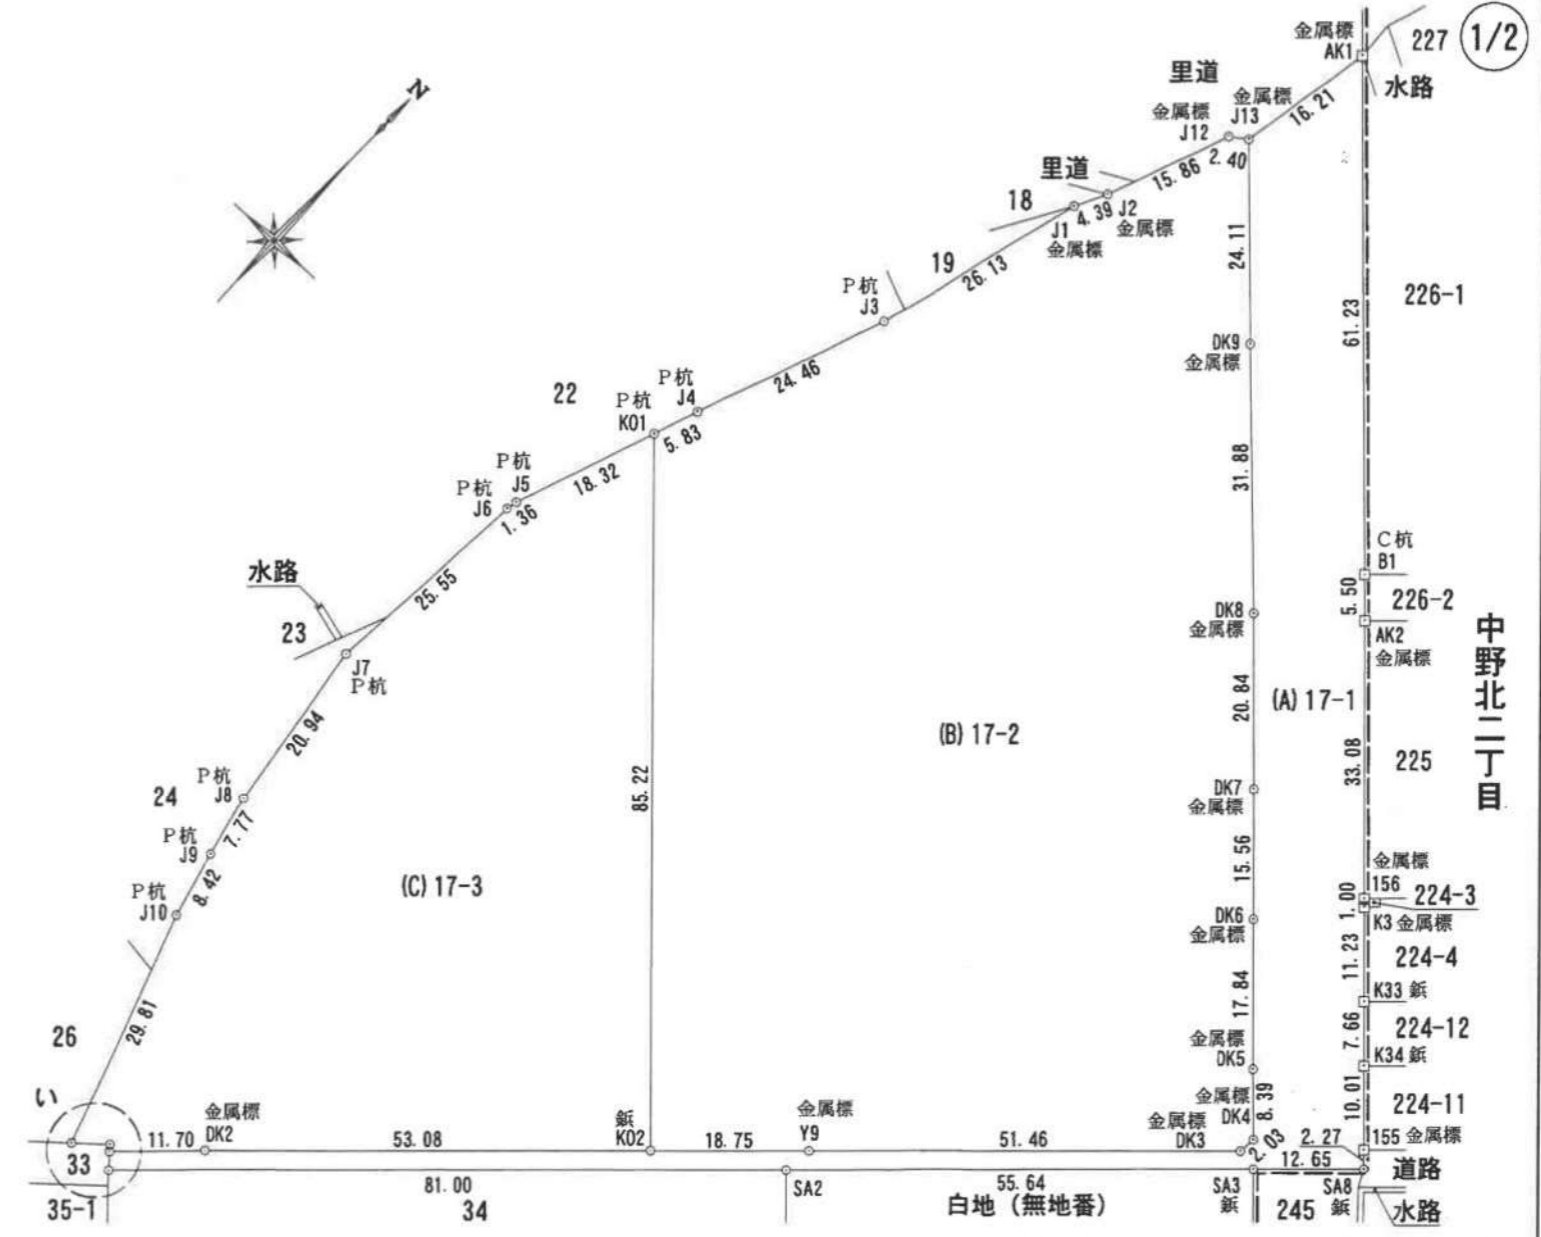


既設・新設の種別

□	既設境界標	C杭: コンクリート杭
○	新設境界標	P杭: プラスチック杭

与点 (使用基準点等)

点名	X	Y	種別
1A330	-133292.055	95926.218	街区補助点
1A548	-133195.937	95834.668	街区補助点
1A549	-133228.268	95823.633	街区補助点
1A628	-133394.790	95822.941	街区補助点

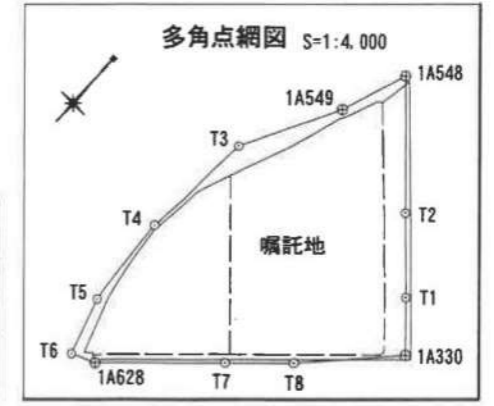

座標系: 第V系 (世界測地系)  
 測量年月日: 令和2年3月25日

作成者	囑託者 伊丹市長 藤原保幸	縮尺 1/1,000
-----	---------------	------------

地番	(A) 17-1、 (B) 17-2、(C) 17-3
土地の所在	伊丹市中野北四丁目

地積測量図


座標求積表

地番	(B) 17-2			
点名	X	Y	$X_{n+1} - X_{n-1}$	$Y_n (X_{n+1} - X_{n-1})$
J13	-133212.593	95835.367	15.897	1523494.829199
J12	-133213.981	95833.402	-16.182	-1550776.111164
J2	-133228.775	95827.667	-18.675	-1789581.681225
J1	-133232.656	95825.594	-29.091	-2787662.355054
J3	-133257.866	95818.694	-48.101	-4608975.000094
J4	-133280.757	95810.058	-28.362	-2717364.864996
K01	-133286.228	95808.040	-67.399	-6457366.087960
K02	-133348.156	95866.587	-49.042	-4701489.159654
Y9	-133335.270	95880.218	48.212	4622577.070216
DK3	-133299.944	95917.650	37.352	3582716.062800
DK4	-133297.918	95917.822	8.079	774920.083938
DK5	-133291.865	95912.005	18.987	1821081.238935
DK6	-133278.931	95899.704	24.210	2321731.833840
DK7	-133267.655	95888.973	26.324	2524181.325252
DK8	-133252.607	95874.550	37.777	3621852.875350
DK9	-133229.878	95852.188	40.014	3835429.450632
		倍面積		14769.5100150 m <sup>2</sup>
		面積		7384.7550075 m <sup>2</sup>
		地積		7384.75 m <sup>2</sup>

座標求積表

地番	(C) 17-3			
点名	X	Y	$X_{n+1} - X_{n-1}$	$Y_n (X_{n+1} - X_{n-1})$
K01	-133286.228	95808.040	44.734	4285876.861360
J5	-133303.422	95801.701	-18.523	-1774534.907623
J6	-133304.751	95801.410	-26.816	-2569010.610560
J7	-133330.238	95799.482	-46.211	-4426989.862702
J8	-133350.962	95802.540	-28.330	-2714085.958200
J9	-133358.568	95804.156	-15.801	-1513801.468956
J10	-133366.763	95806.098	-36.465	-3493569.363570
J11	-133395.033	95815.569	-25.319	-2425954.391511
GK16	-133392.082	95819.006	2.322	222491.731932
DK1	-133392.711	95819.548	7.454	714238.910792
DK2	-133384.628	95828.009	44.555	4269616.940995
K02	-133348.156	95866.587	98.400	9433272.160800
		倍面積		7550.0427570 m <sup>2</sup>
		面積		3775.0213785 m <sup>2</sup>
		地積		3775.02 m <sup>2</sup>

座標系：第V系（世界測地系）  
測量年月日：令和2年3月25日

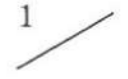作成者		嘱託者	伊丹市長 藤原保幸	縮尺	1 / 
-----	--	-----	-----------	----	---